

TYPICAL PAVEMENT SECTION
NO SCALE

P.C.C. CURB
TYPE 2 MODIFIED
SCALE: NONE

IF CRACK IS VISIBLE
ADJACENT TO CEMENT
CONCRETE PAVEMENT, USE
APPROVED JOINT FILLER.

14TH STREET

500.72'

S 61°51'00" E

GREENHILL AVENUE

N 28°00'00" E

267.71'

EXISTING BLACKTOP

EXISTING BLACKTOP

EXISTING BLACKTOP

EXISTING CURB

EXISTING CURB

EXISTING BLACKTOP

S 28°00'00" W

RIVERVIEW AVENUE

AVENUE

344.43'

= PROPOSED LANDSCAPED AREAS




EXISTING 15-STORY BRICK BUILDING

N 53°08'30" W


506.76'

PENNSYLVANIA AVENUE

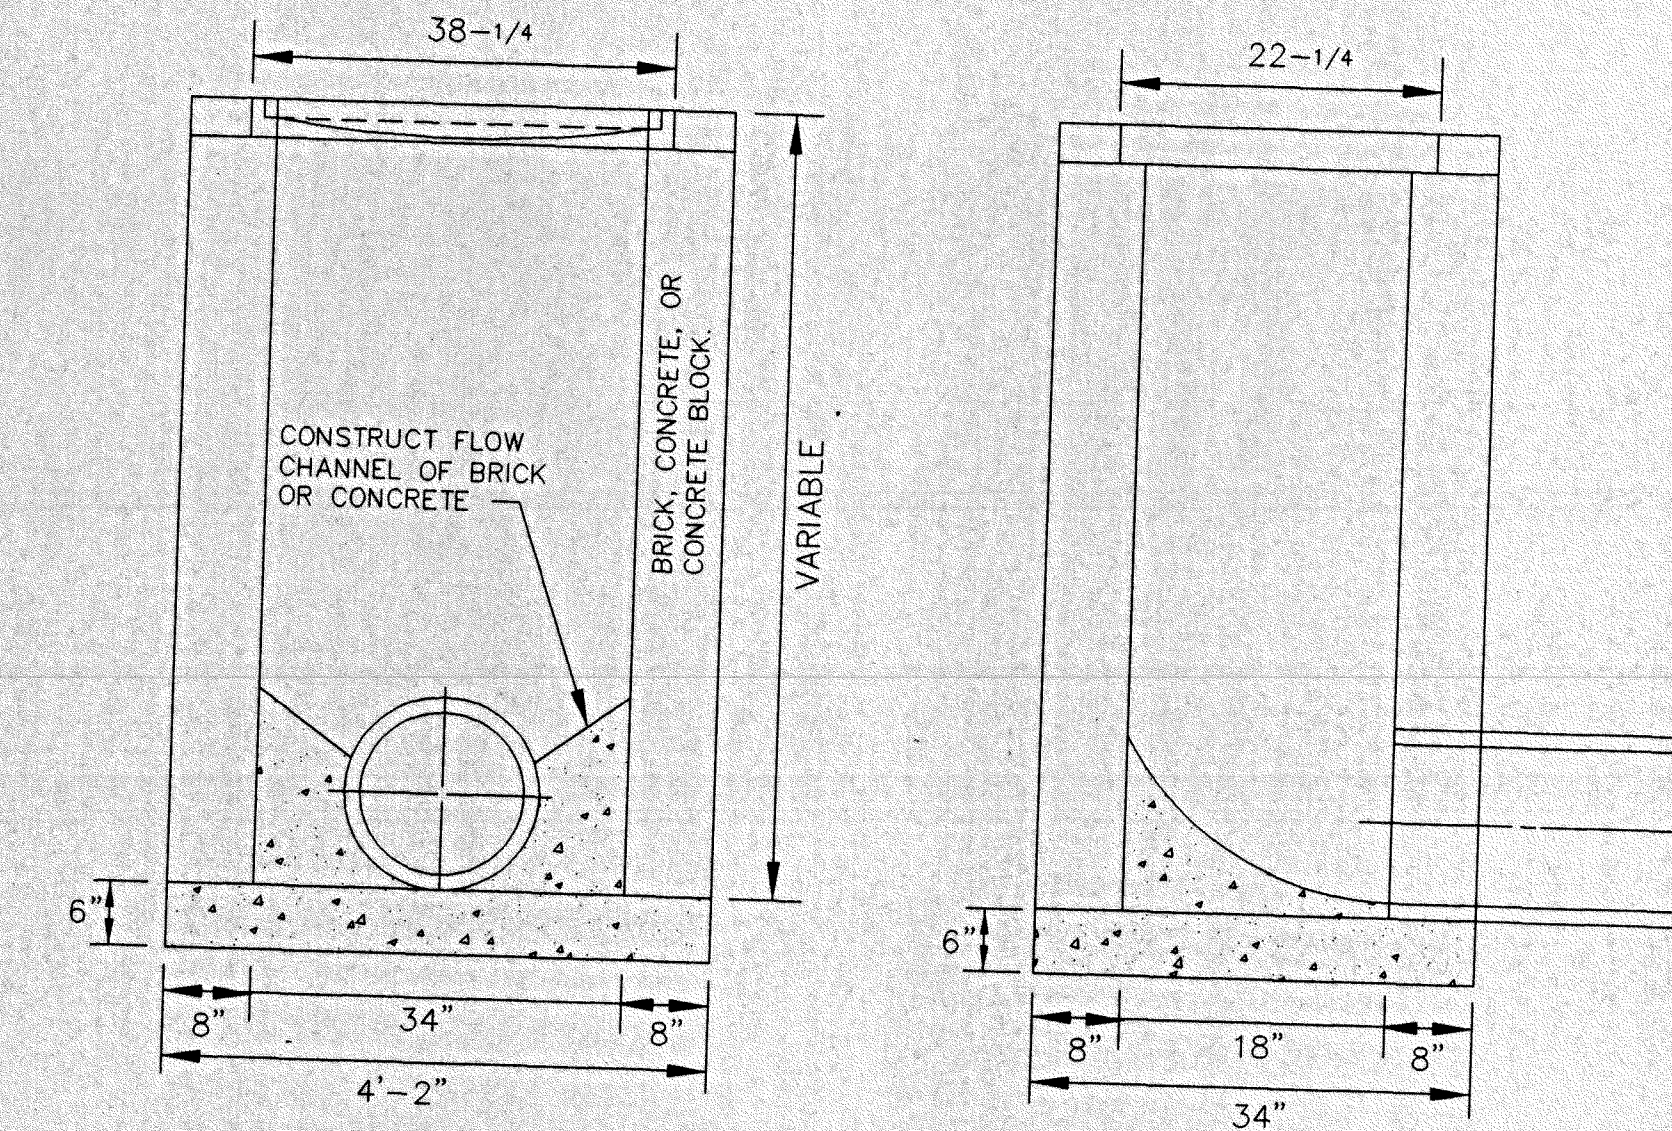

SECTION A-A

SECTION B-B

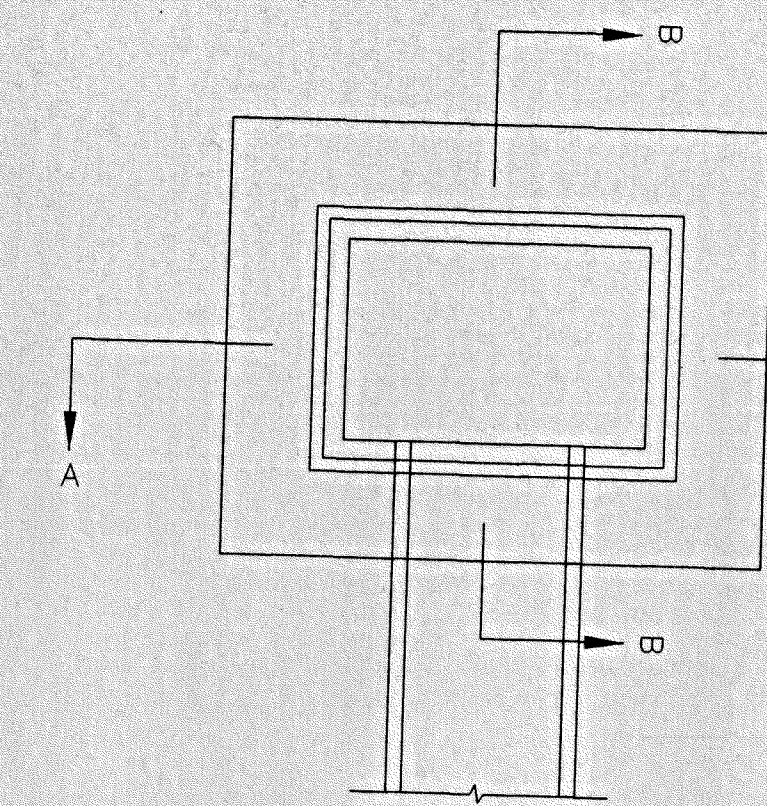

PLAN

CATCH BASIN - TYPE "B"
NO SCALE

6	
5	
4	
3	
2	
1	

PARKING LOT IMPROVEMENT PLAN

THE DEVON
CONDOMINIUM APARTMENTS

N.C.C. TAX PARCEL # 26-012.20-048(C) BLOCK MAP #

CITY OF WILMINGTON NEW CASTLE COUNTY
DELAWARE

SCALE: 1"=20' DRAWING NAME: wilmy DATE: 09/02/98

GRAPHIC SCALE
(IN FEET)