
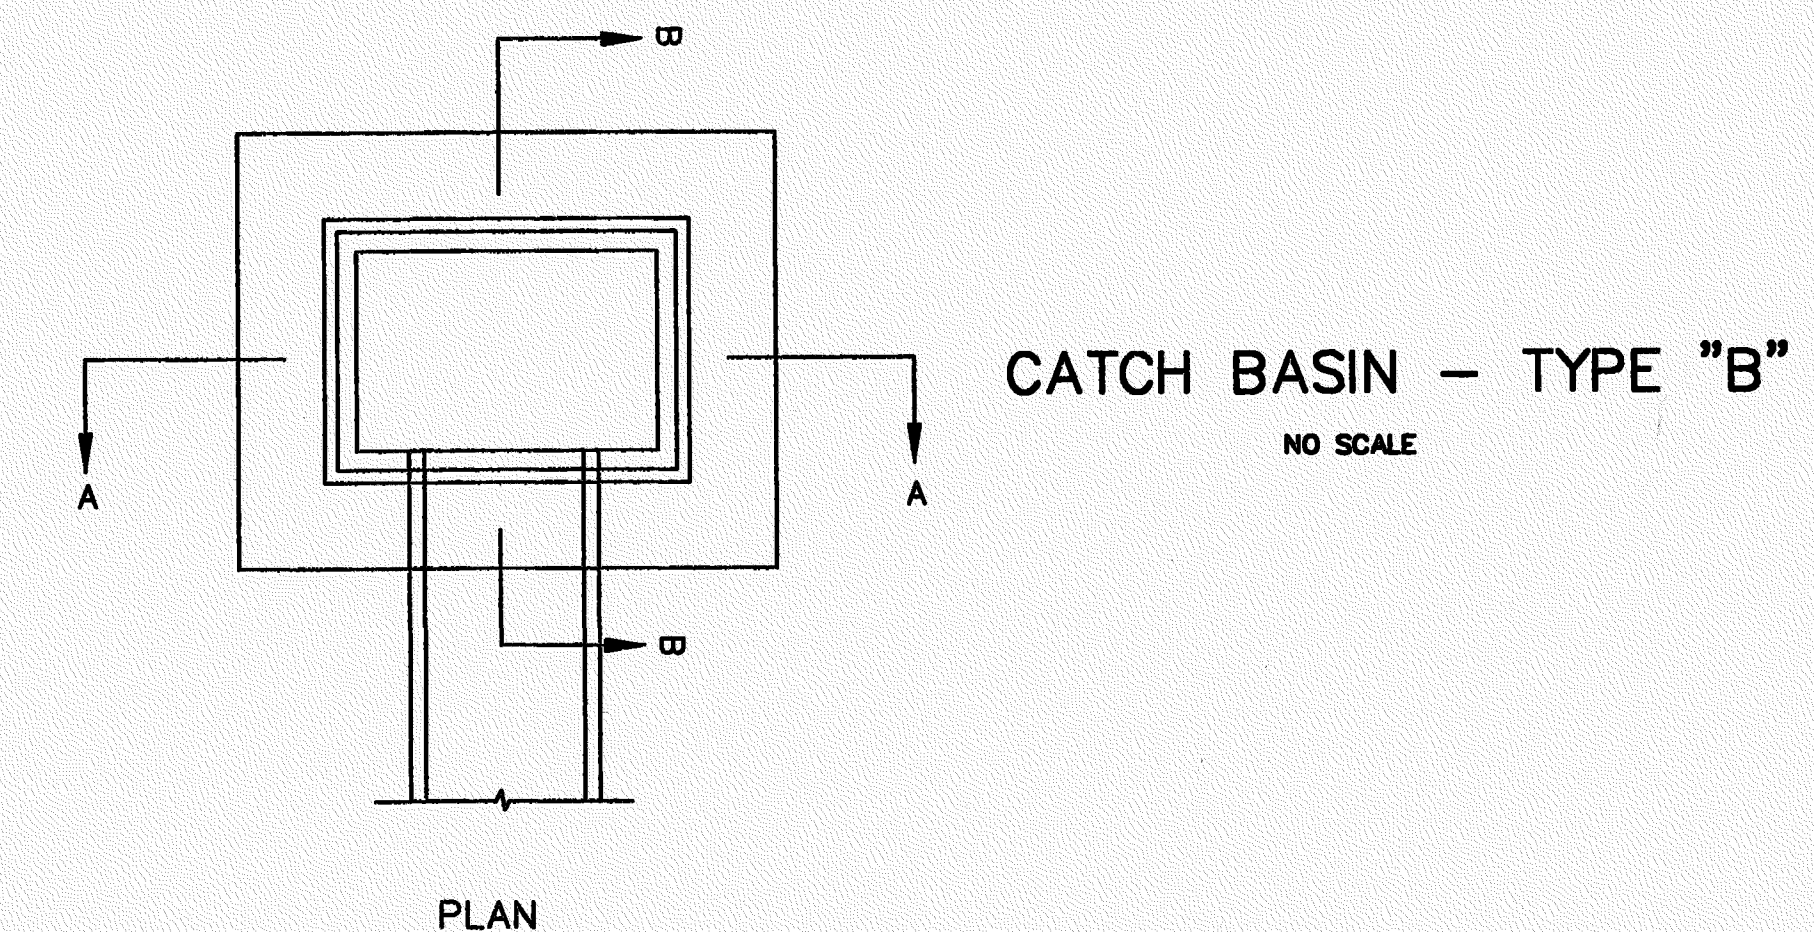
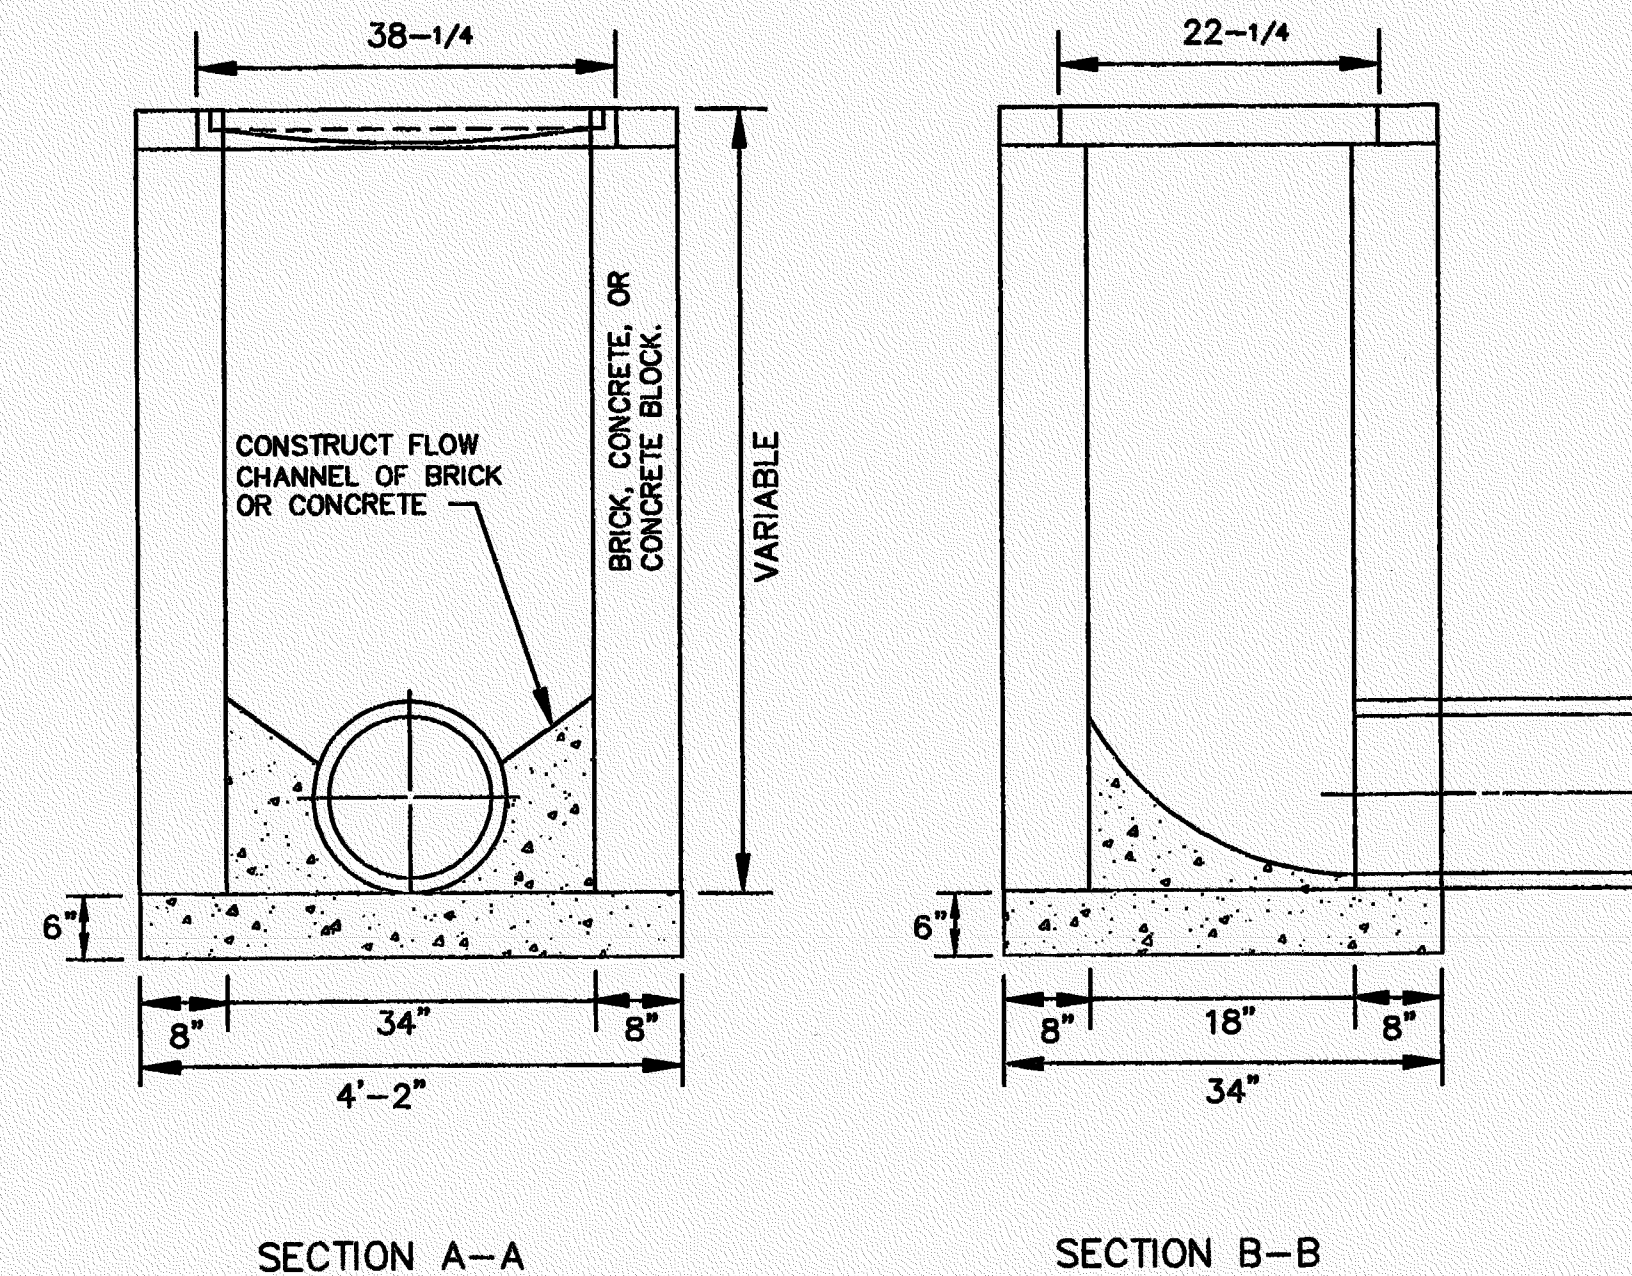


TYPICAL PAVEMENT SECTION
NO SCALE

P.C.C. CURB
TYPE 2 MODIFIED
SCALE: NONE

GREENHILL
AVENUE

14TH STREET

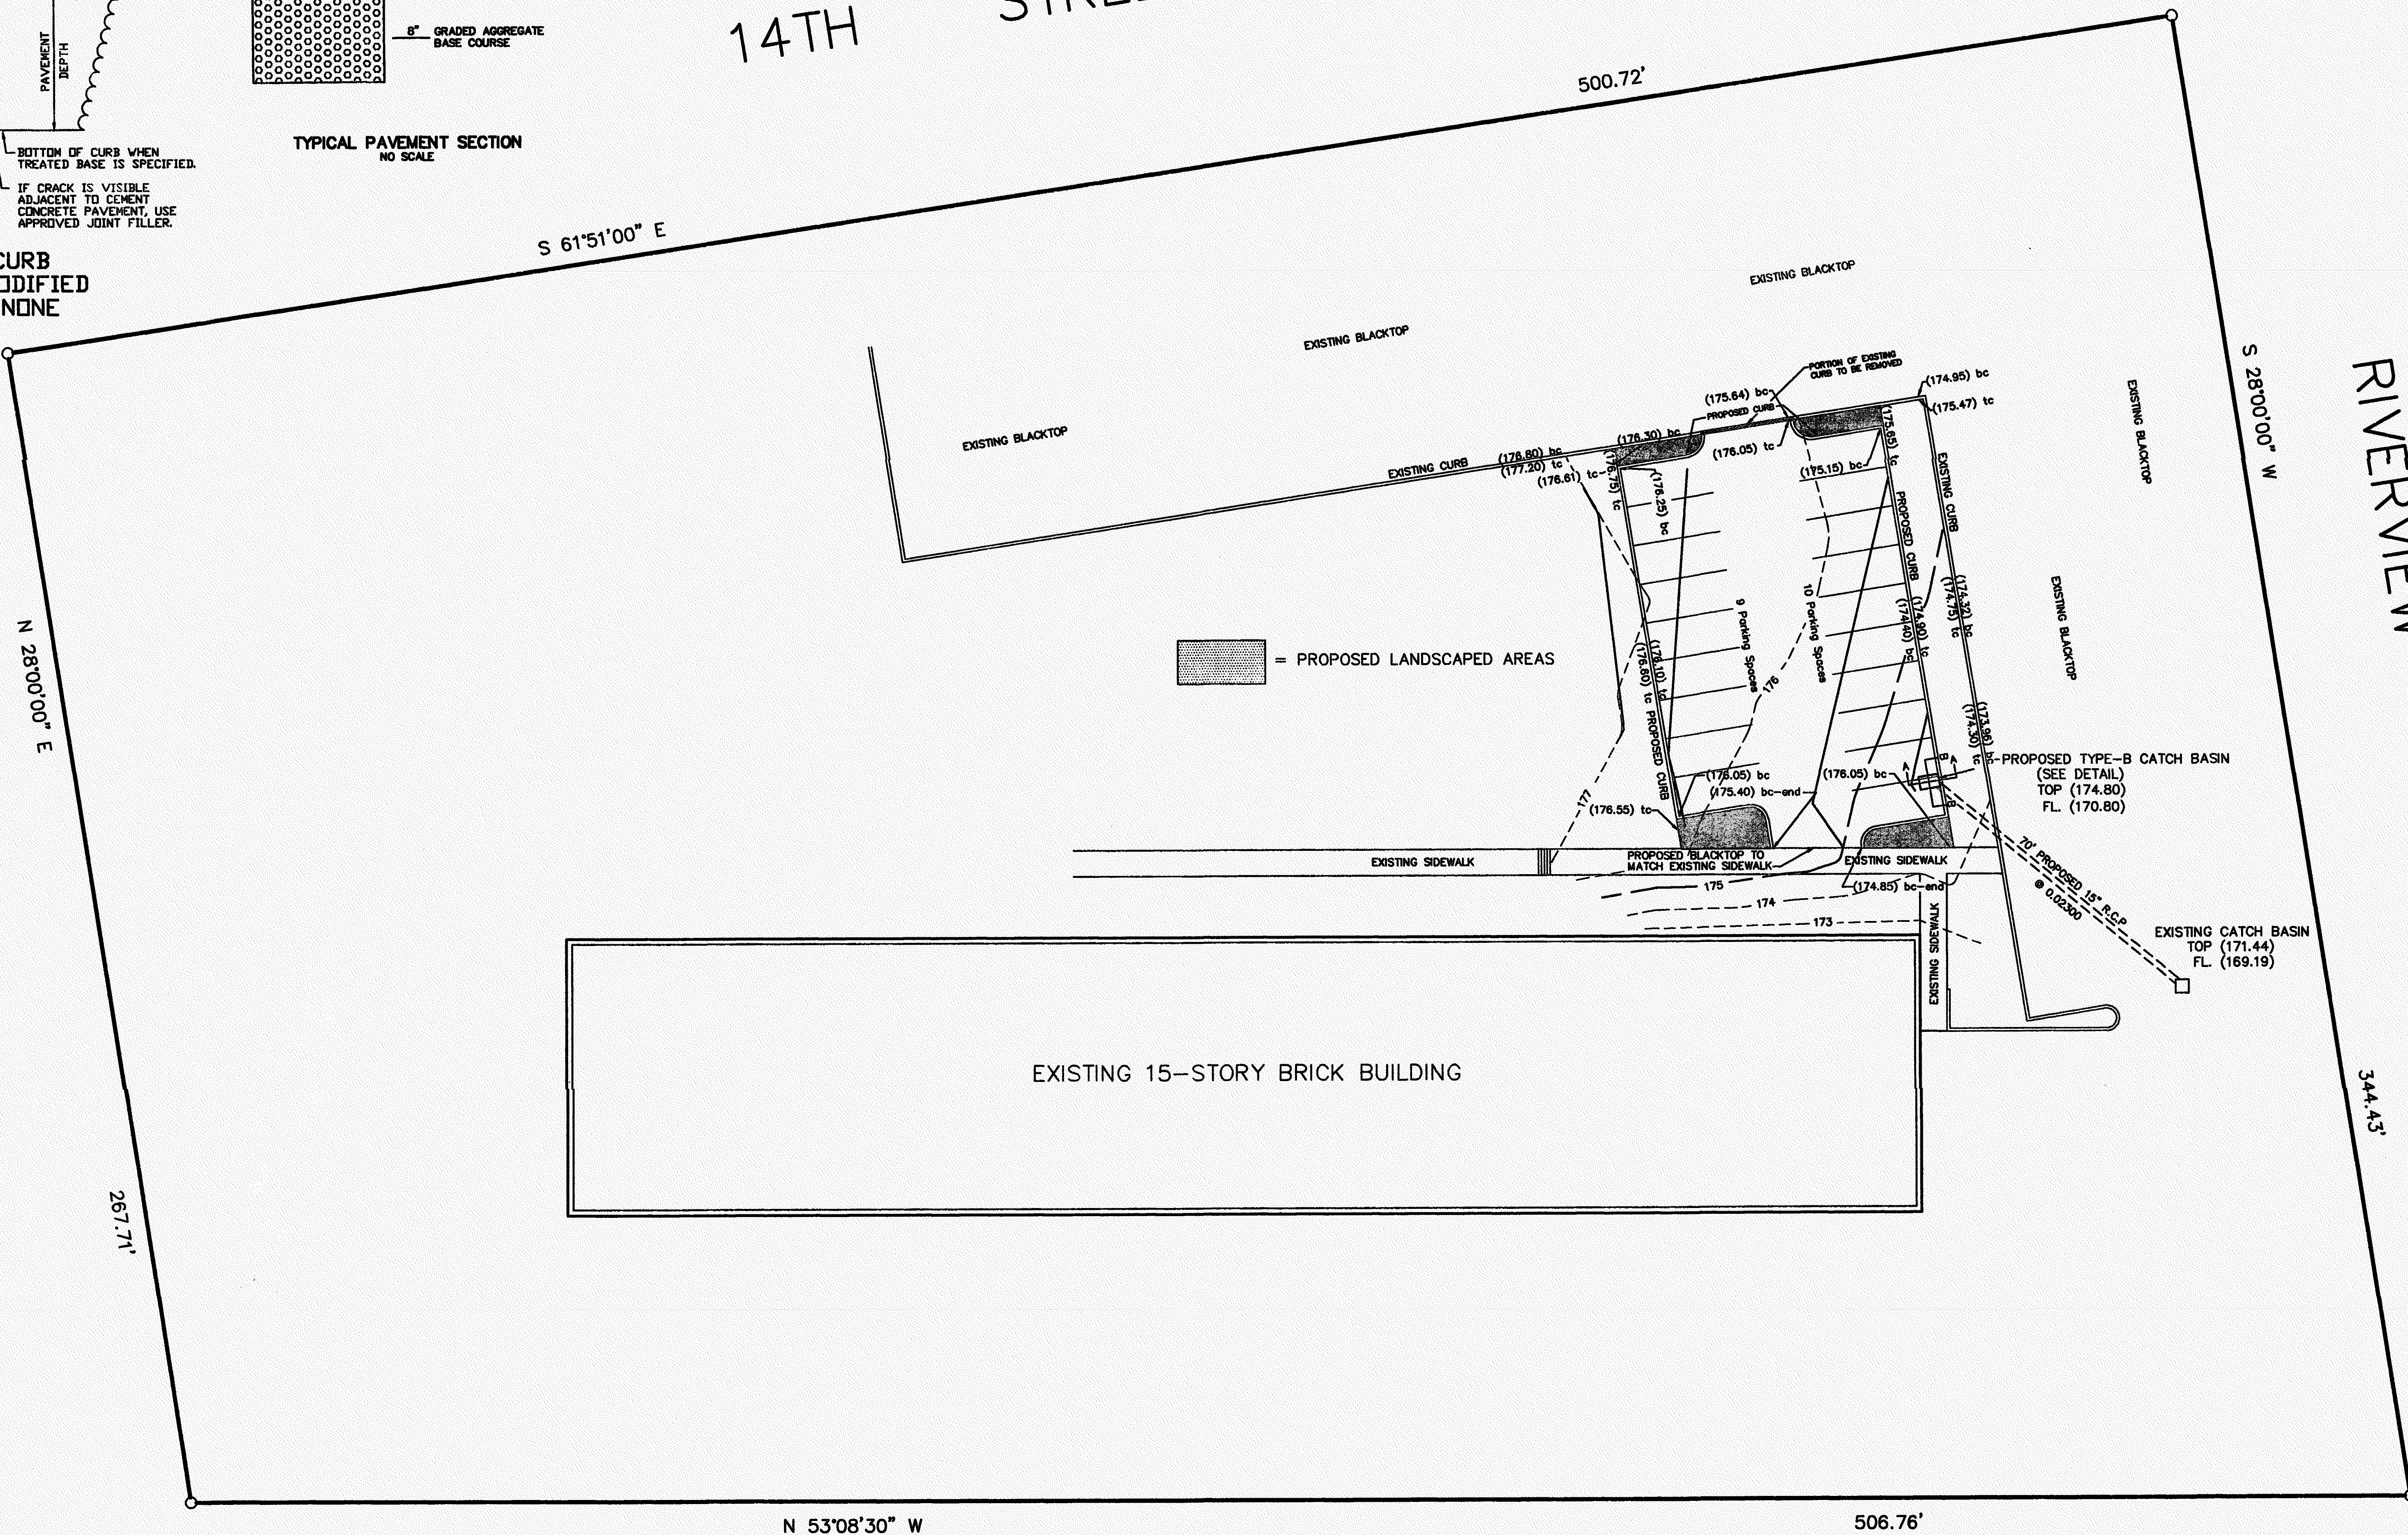

6	
5	
4	
3	
2	
1	
REVISIONS	
SHEET 1 OF 1	

PARKING LOT IMPROVEMENT PLAN

THE DEVON
CONDOMINIUM APARTMENTS

N.C.C. TAX PARCEL # 28-012.20-048(C) BLOCK MAP #
CITY OF WILMINGTON NEW CASTLE COUNTY
DELAWARE

SCALE: 1"=20' DRAWING NAME: wlmty DATE: 09/02/98

GRAPHIC SCALE
(IN FEET)

HOWARD L. ROBERTSON, INC.
Registered Professional Engineers and Land Surveyors
801 BRANDYWINE BOULEVARD
WILMINGTON, DELAWARE 19809

PENNSYLVANIA AVENUE